


NOTE: BVTc TO SUPPLY TERRACLAD™ PANELS, VERTICAL TRACK w/ GASKET, AND CLIPS w/ ISOLATORS. ALL OTHER COMPONENTS TO BE PROVIDED BY OTHERS.

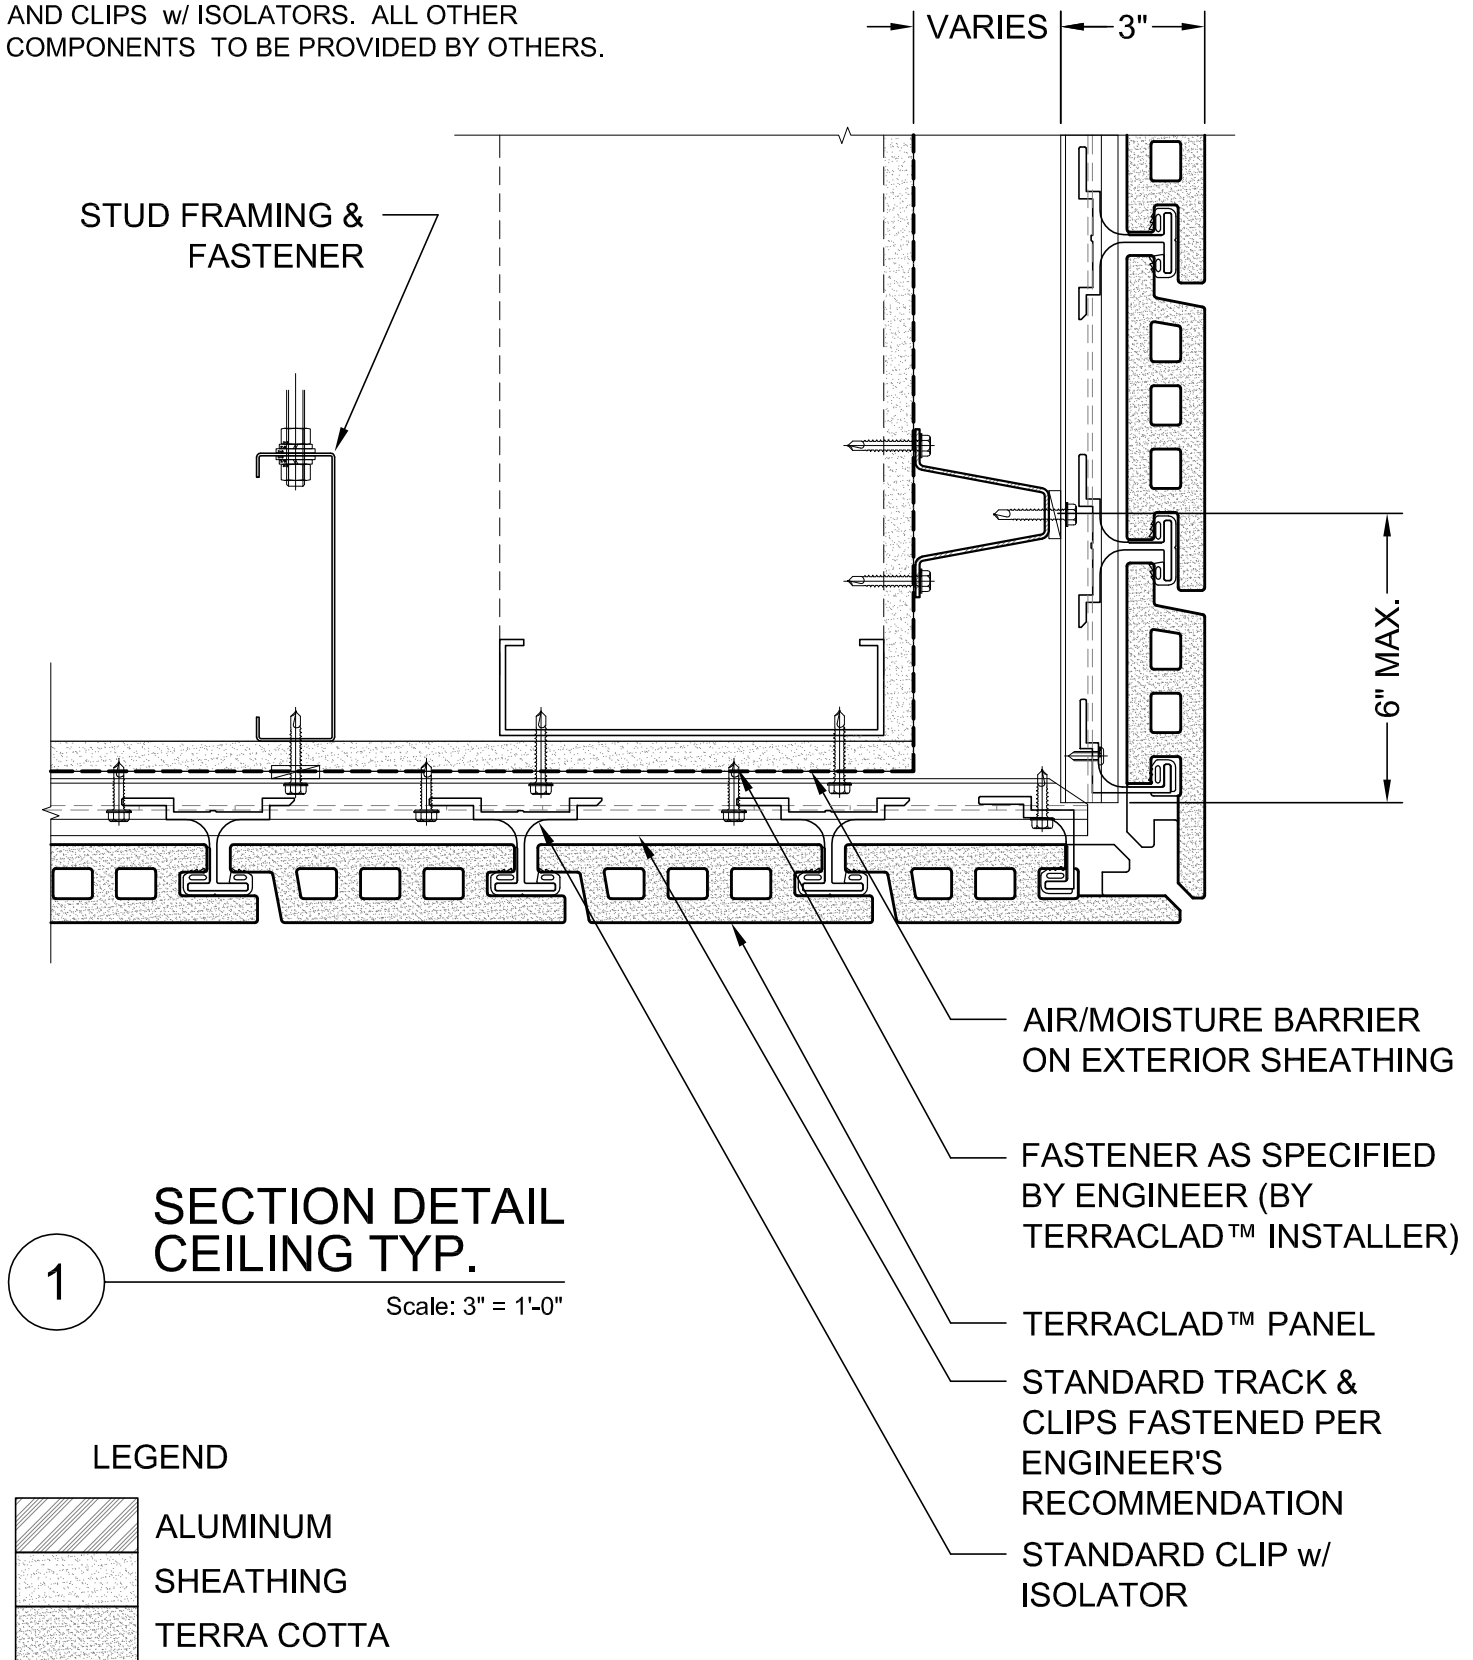



**SECTION DETAIL
CEILING TYP.**

1

Scale: 3" = 1'-0"

LEGEND

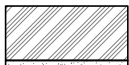-  ALUMINUM
-  SHEATHING
-  TERRA COTTA

AIR/MOISTURE BARRIER ON EXTERIOR SHEATHING

FASTENER AS SPECIFIED BY ENGINEER (BY TERRACLAD™ INSTALLER)

TERRACLAD™ PANEL

STANDARD TRACK & CLIPS FASTENED PER ENGINEER'S RECOMMENDATION

STANDARD CLIP w/ ISOLATOR

ALL RIGHTS RESERVED. NO PART OF THIS WORK MAY BE REPRODUCED OR COPIED IN ANY FORM OR BY ANY MEANS -GRAPHIC, ELECTRONIC, OR MECHANICAL, INCLUDING PHOTOCOPYING, RECORDING, TAPING OR INFORMATION AND RETRIEVAL SYSTEMS-WITHOUT WRITTEN PERMISSION OF BOSTON VALLEY TERRA COTTA.

TerraClad™ Rainscreen

DRAWN: ajb/neps DATE: 05/04/10 SCALE: 3" = 1'-0"

Boston Valley Terra Cotta

6860 SOUTH ABBOTT RD. ORCHARD PARK, NY 14127
PHONE (716) 649-7490 FAX (716) 649-7688 www.terraclad.com

**DETAIL
DRAWING**



C-1