


NOTE: BVTC TO SUPPLY TERRACLAD™
 PANELS, VERTICAL TRACK w/ GASKET,
 AND CLIPS w/ ISOLATORS. ALL OTHER
 COMPONENTS TO BE PROVIDED BY OTHERS.

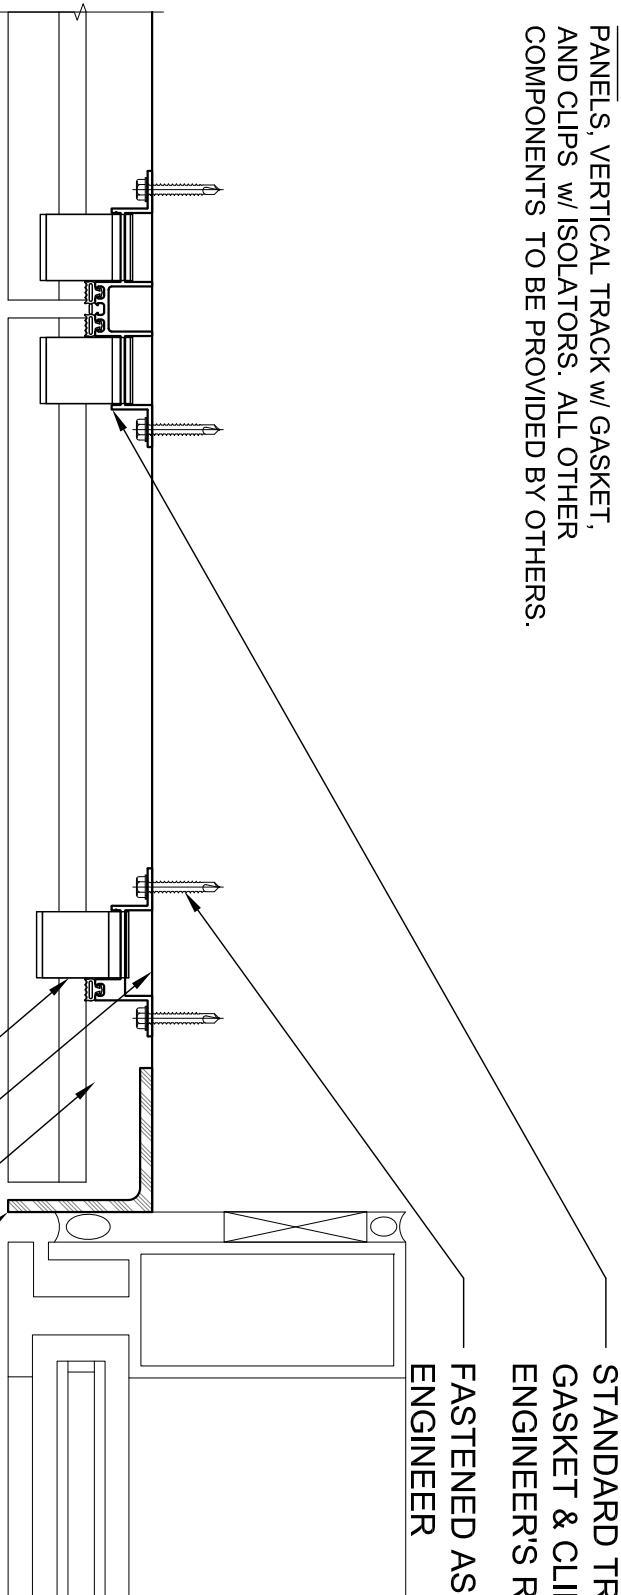

STANDARD TRACK w/ COMPRESSION
 GASKET & CLIPS FASTENED PER
 ENGINEER'S RECOMMENDATION

FASTENED AS SPECIFIED BY
 ENGINEER

ALUMINUM CLOSURE ANGLE

TERRACLAD™ PANEL

LINE OF GIRT OR SUBSTRATE

END TRACK w/ COMPRESSION
 GASKET & CLIPS FASTENED PER
 ENGINEER'S RECOMMENDATION



LEGEND

ALUMINUM

1

PLAN DETAIL-
 JAMB w/ ALUMINUM ANGLE

Scale: 3" = 1'-0"

DETAIL
 DRAWING

ALL RIGHTS RESERVED. NO PART OF THIS WORK MAY BE
 REPRODUCED OR COPIED IN ANY FORM OR BY ANY MEANS
 -GRAPHIC, ELECTRONIC, OR MECHANICAL, INCLUDING
 PHOTOCOPIING, RECORDING, TAPING OR INFORMATION
 AND RETRIEVAL SYSTEMS-WITHOUT WRITTEN PERMISSION
 OF BOSTON VALLEY TERRA COTTA.

TerraClad™ Rainscreen

DRAWN: ajb DATE: 10/08/09 SCALE: 3" = 1'-0"

Boston Valley Terra Cotta

8860 SOUTH ABBOTT RD. ORCHARD PARK, NY 14127
 PHONE (716) 649-7490 FAX (716) 649-7688 www.terraclad.com



JB-4