




LEGEND

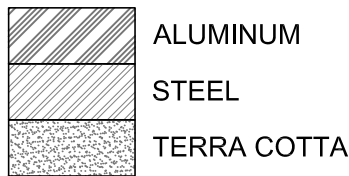

NOTE: BVTC TO SUPPLY TERRACLAD™ LOUVER, SPLINE AND GASKET. ALL OTHER COMPONENTS TO BE PROVIDED BY OTHERS.

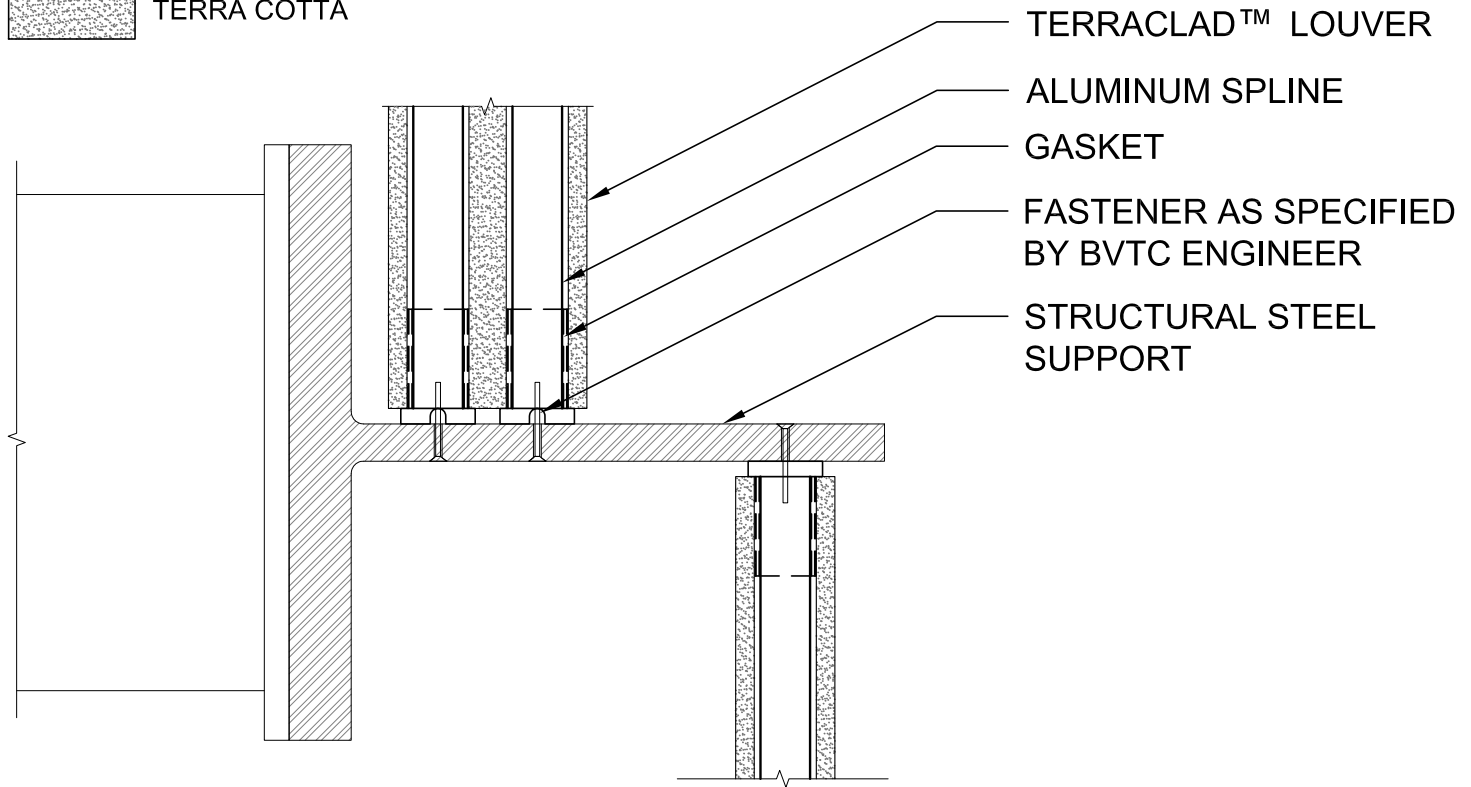

2 SECTION DETAIL LOUVER SUPPORT SYSTEM
 Scale: 3" = 1'-0"

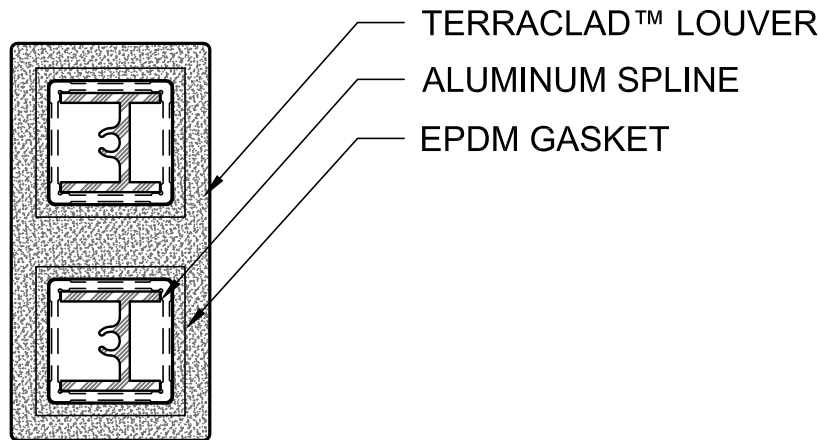

1 SECTION DETAIL 2" x 4" LOUVER
 Scale: 6" = 1'-0"

ALL RIGHTS RESERVED. NO PART OF THIS WORK MAY BE REPRODUCED OR COPIED IN ANY FORM OR BY ANY MEANS -GRAPHIC, ELECTRONIC, OR MECHANICAL, INCLUDING PHOTOCOPYING, RECORDING, TAPING OR INFORMATION AND RETRIEVAL SYSTEMS - WITHOUT WRITTEN PERMISSION OF BOSTON VALLEY TERRA COTTA.



TerraClad™
 6860 SOUTH ABBOTT ROAD
 ORCHARD PARK, NY 14127
 PHONE: 716-649-7490
 FAX: 716-649-9662
 www.terraclad.com

DETAIL DRAWING

SCALE:	VARIES
DATE:	04/16/15
DRAWN:	AJB
PAGE NUMBER	L-6