



**LEGEND**

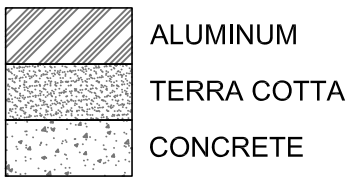


**NOTE:** BVTC TO SUPPLY TERRACLAD™ LOUVER, SPLINE, GASKET AND REMOVABLE ATTACHMENT. ALL OTHER COMPONENTS TO BE PROVIDED BY OTHERS.

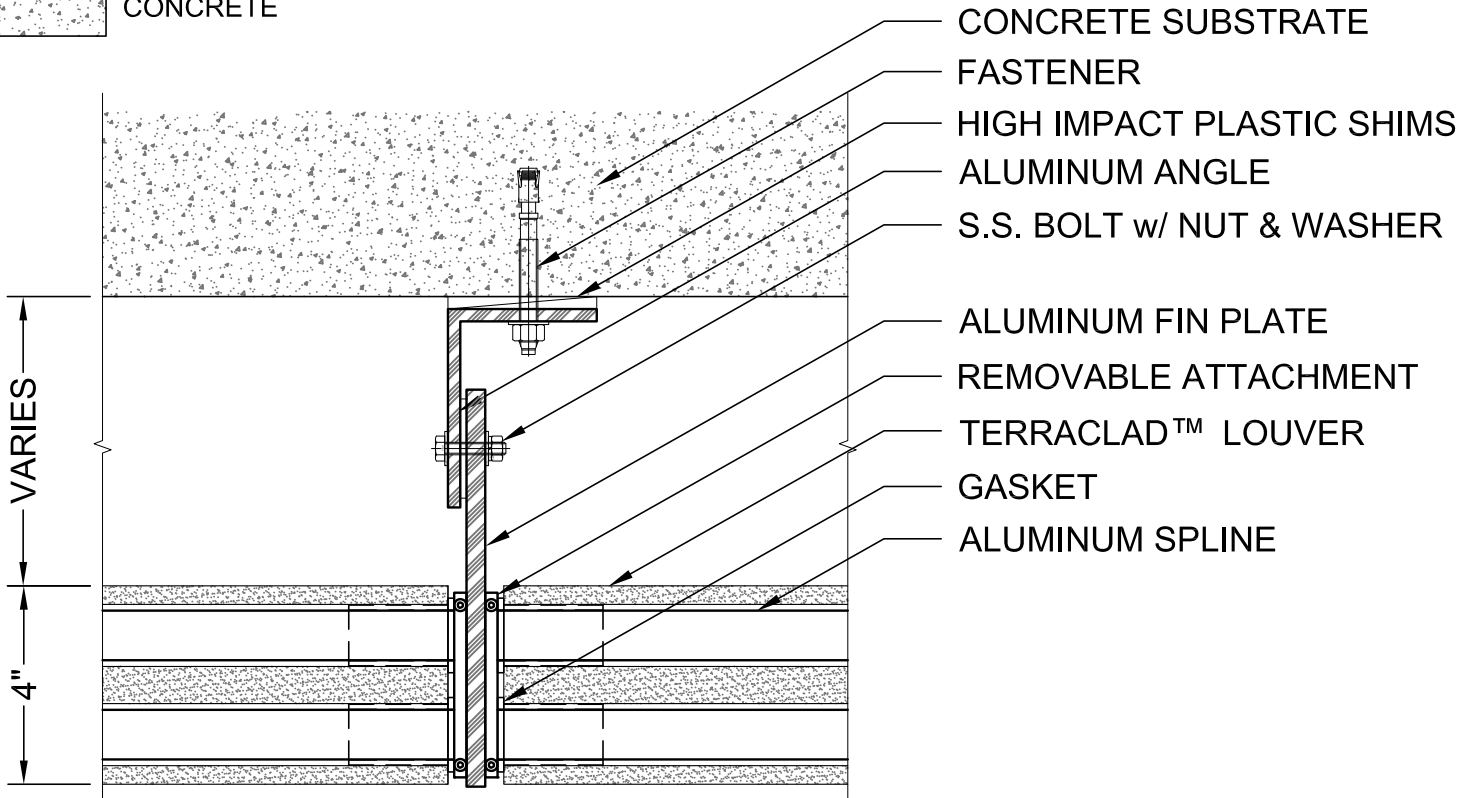

**PLAN DETAIL  
LOUVER w/ REMOVABLE ATTACHMENT**

2

Scale: 3" = 1'-0"

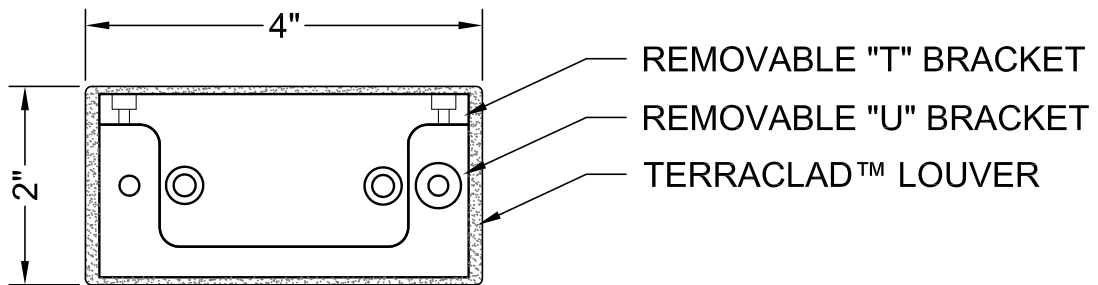

**SECTION DETAIL  
2" x 4" LOUVER w/ REMOVABLE ATTACHMENT**

1

Scale: 6" = 1'-0"

ALL RIGHTS RESERVED. NO PART OF THIS WORK MAY BE REPRODUCED OR COPIED IN ANY FORM OR BY ANY MEANS -GRAPHIC, ELECTRONIC, OR MECHANICAL, INCLUDING PHOTOCOPYING, RECORDING, TAPING OR INFORMATION AND RETRIEVAL SYSTEMS - WITHOUT WRITTEN PERMISSION OF BOSTON VALLEY TERRA COTTA.



**TerraClad™**  
6860 SOUTH ABBOTT ROAD  
ORCHARD PARK, NY 14127  
PHONE: 716-649-7490  
FAX: 716-649-9662  
www.terraclad.com

**DETAIL  
DRAWING**

SCALE:	VARIES
DATE:	2/24/14
DRAWN:	EDS
PAGE NUMBER	L-7