



NOTE: BVTC TO SUPPLY TERRACLAD™  
 PANELS, VERTICAL TRACK w/ GASKET,  
 AND CLIPS w/ ISOLATORS. ALL OTHER  
 COMPONENTS TO BE PROVIDED BY OTHERS.

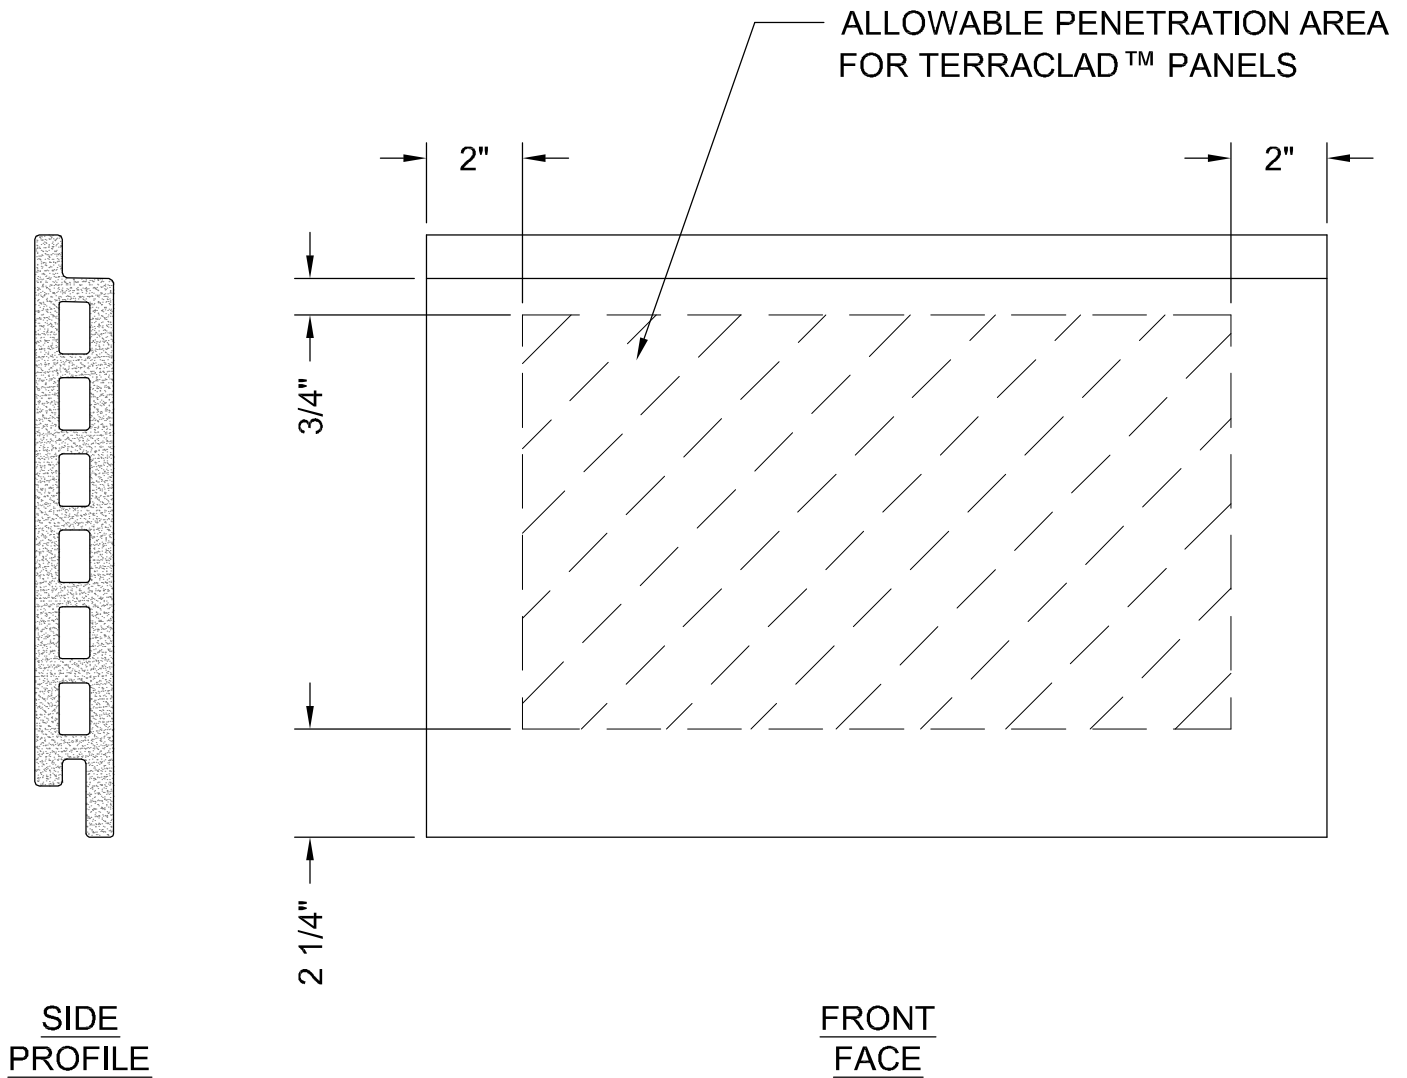


**1** ELEVATION, ALLOWABLE  
 PANEL PENETRATION AREA  
 Scale: 3" = 1'-0"

**LEGEND**  
 **TERRA COTTA**

ALL RIGHTS RESERVED. NO PART OF THIS WORK MAY BE REPRODUCED OR COPIED IN ANY FORM OR BY ANY MEANS -GRAPHIC, ELECTRONIC, OR MECHANICAL, INCLUDING PHOTOCOPYING, RECORDING, TAPING OR INFORMATION AND RETRIEVAL SYSTEMS-WITHOUT WRITTEN PERMISSION OF BOSTON VALLEY TERRA COTTA.

**TerraClad™ Rainscreen**  
 DRAWN: neps      DATE: 04/14/09      SCALE: 3" = 1'-0"  
**Boston Valley Terra Cotta**  
 6860 SOUTH ABBOTT RD. ORCHARD PARK, NY 14127  
 PHONE (716) 649-7490 FAX (716) 649-7688 www.terraclad.com

**DETAIL  
 DRAWING**  
  
**MC-1**