


**NOTE:** BVTC TO SUPPLY TERRACLAD™ PANELS, VERTICAL TRACK w/ GASKET, AND CLIPS w/ ISOLATORS. ALL OTHER COMPONENTS TO BE PROVIDED BY OTHERS.

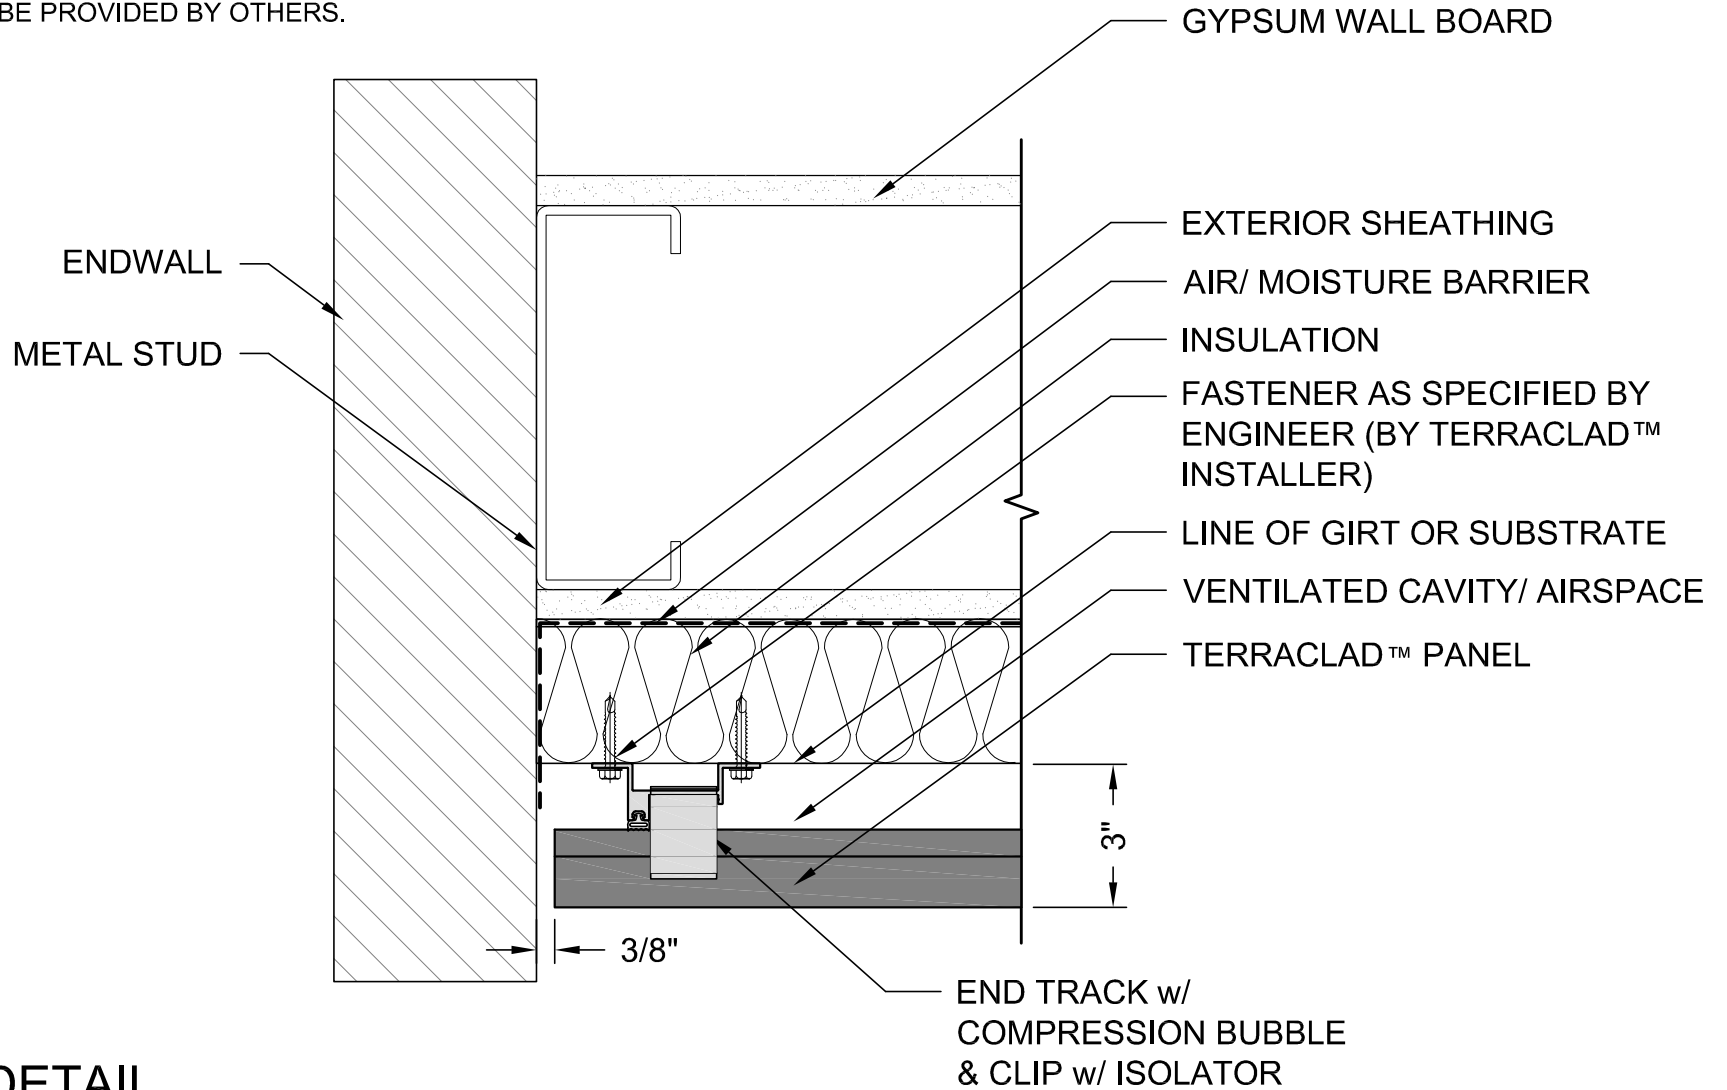

## PLAN DETAIL METAL STUD - END TRACK AT END WALL

Scale: 0'-3" = 1'-0"

ALL RIGHTS RESERVED. NO PART OF THIS WORK MAY BE REPRODUCED OR COPIED IN ANY FORM OR BY ANY MEANS -GRAPHIC, ELECTRONIC, OR MECHANICAL, INCLUDING PHOTOCOPYING, RECORDING, TAPING OR INFORMATION AND RETRIEVAL SYSTEMS-WITHOUT WRITTEN PERMISSION OF BOSTON VALLEY TERRA COTTA.

**TerraClad™ Rainscreen**

DRAWN: CEB      DATE: 06/01/09      SCALE: 3" = 1'-0"

**Boston Valley Terra Cotta**

6860 SOUTH ABBOTT RD. ORCHARD PARK, NY 14127  
PHONE (716) 649-7490 FAX (716) 649-7688 www.terraclad.com

DETAIL  
DRAWING



MS - 2.1