



NOTE: BVTC TO SUPPLY TERRACLAD™
 PANELS, VERTICAL TRACK W/ GASKET
 AND CLIPS w/ ISOLATORS. ALL OTHER
 COMPONENTS TO BE PROVIDED BY OTHERS.

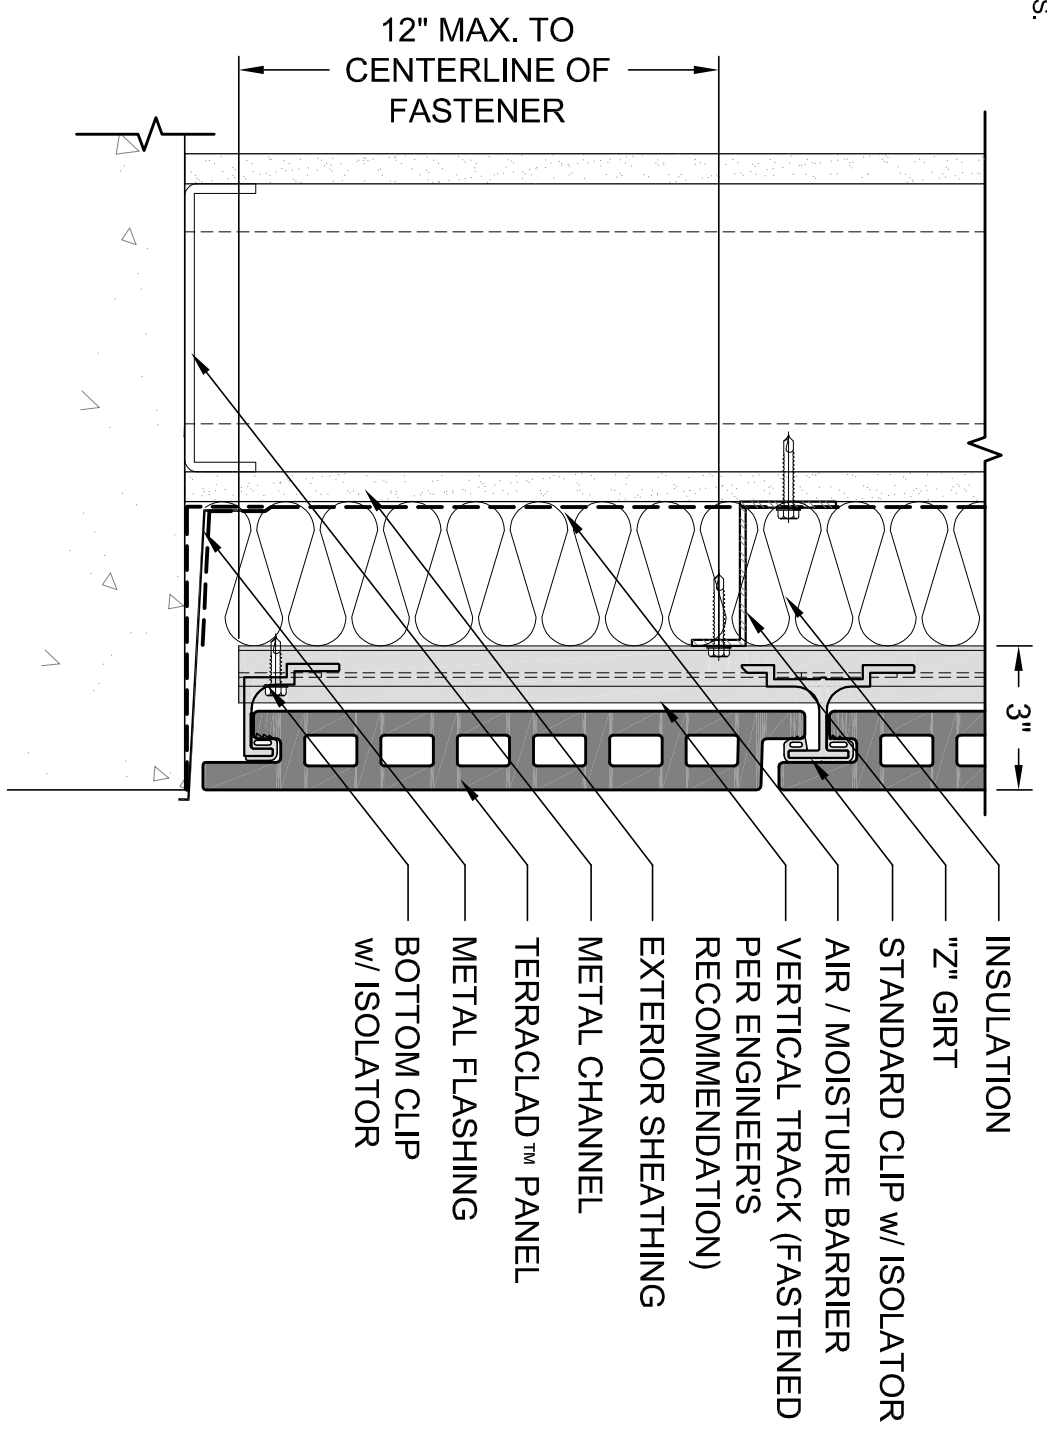

**SECTION DETAIL
 METAL STUD - AT BASE OF WALL**

Scale: 0'-3" = 1'-0"

ALL RIGHTS RESERVED. NO PART OF THIS WORK MAY BE REPRODUCED OR COPIED IN ANY FORM OR BY ANY MEANS -GRAPHIC, ELECTRONIC, OR MECHANICAL, INCLUDING PHOTOCOPYING, RECORDING, TAPING OR INFORMATION AND RETRIEVAL SYSTEMS-WITHOUT WRITTEN PERMISSION OF BOSTON VALLEY TERRA COTTA.

TerraClad™ Rainscreen			DETAIL DRAWING
DRAWN: CEB	DATE: 06/01/09	SCALE: 3" = 1'-0"	
Boston Valley Terra Cotta			
6660 SOUTH ABBOTT RD. ORCHARD PARK, NY 14127 PHONE (716) 649-7490 FAX (716) 649-7688 www.terraclad.com			
			MS - 5.1