


NOTE: BVTC TO SUPPLY TERRACLAD™  
 PANELS, VERTICAL TRACK W/ GASKET  
 AND CLIPS W/ ISOLATORS. ALL OTHER  
 COMPONENTS TO BE PROVIDED BY OTHERS.

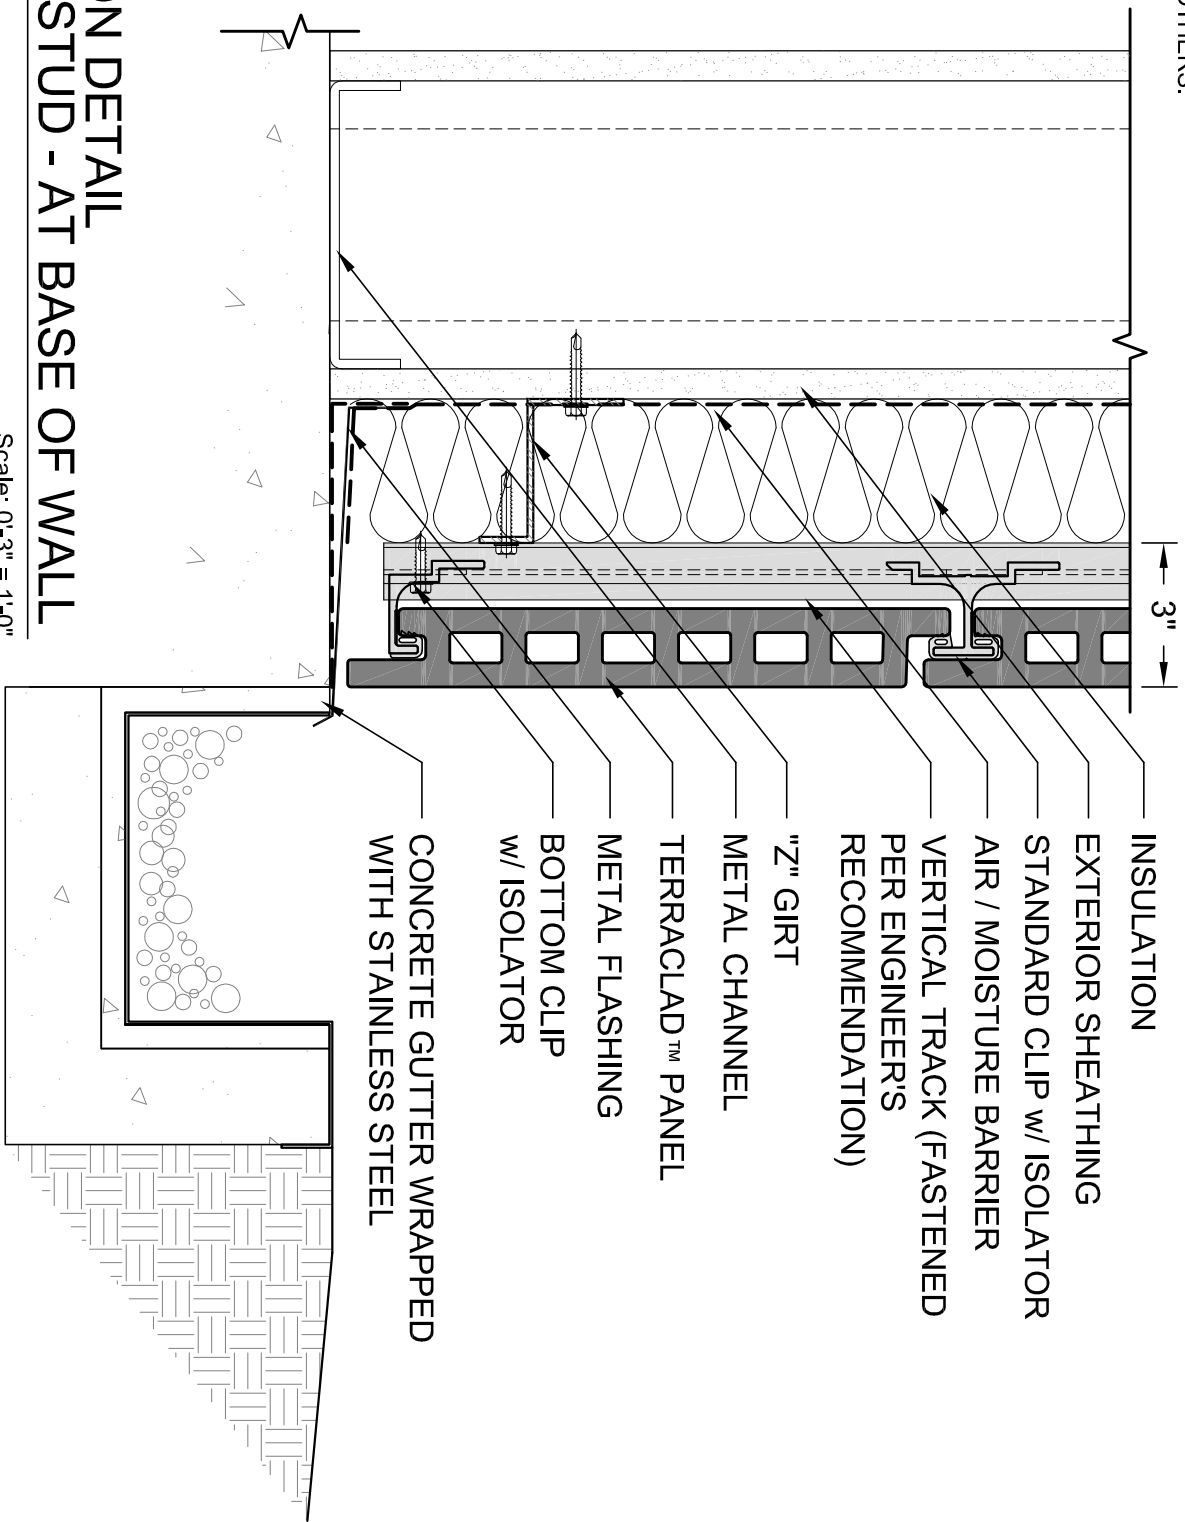

- INSULATION
- EXTERIOR SHEATHING
- STANDARD CLIP W/ ISOLATOR
- AIR / MOISTURE BARRIER
- VERTICAL TRACK (FASTENED PER ENGINEER'S RECOMMENDATION)
- "2" GIRT
- METAL CHANNEL
- TERRACLAD™ PANEL
- METAL FLASHING
- BOTTOM CLIP W/ ISOLATOR
- CONCRETE GUTTER WRAPPED WITH STAINLESS STEEL

**SECTION DETAIL  
 METAL STUD - AT BASE OF WALL**

Scale: 0'-3" = 1'-0"

ALL RIGHTS RESERVED. NO PART OF THIS WORK MAY BE REPRODUCED OR COPIED IN ANY FORM OR BY ANY MEANS -GRAPHIC, ELECTRONIC, OR MECHANICAL, INCLUDING PHOTOCOPIING, RECORDING, TAPING OR INFORMATION AND RETRIEVAL SYSTEMS-WITHOUT WRITTEN PERMISSION OF BOSTON VALLEY TERRA COTTA.

**TerraClad™ Rainscreen**

DRAWN: CEB DATE: 06/01/09 SCALE: 3" = 1'-0"

**Boston Valley Terra Cotta**

6860 SOUTH ABBOTT RD. ORCHARD PARK, NY 14127  
 PHONE (716) 649-7490 FAX (716) 649-7688 www.terraclad.com

**DETAIL  
 DRAWING**



**MS - 5.3**