


NOTE: BVTC TO SUPPLY TERRACLAD™ PANELS, VERTICAL TRACK W/ GASKET AND CLIPS w/ ISOLATORS. ALL OTHER COMPONENTS TO BE PROVIDED BY OTHERS.

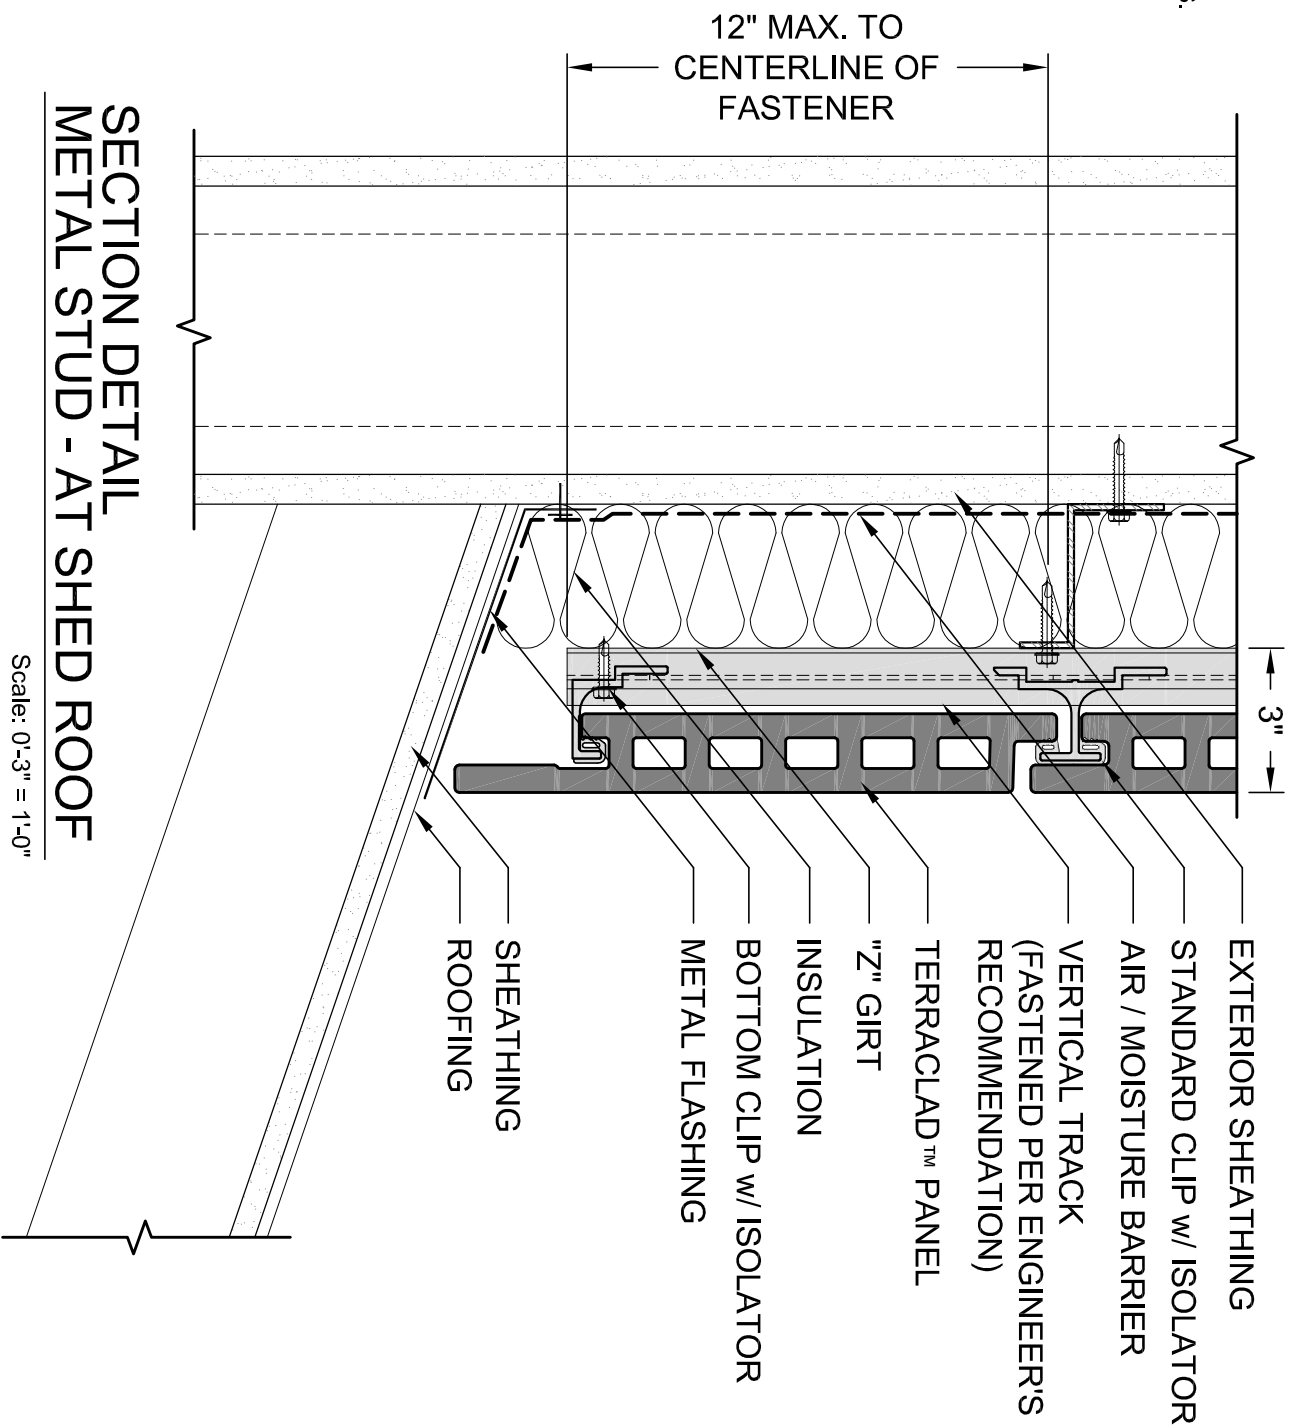

**SECTION DETAIL
METAL STUD - AT SHED ROOF**

Scale: 0'-3" = 1'-0"

TerraClad™ Rainscreen

DRAWN: CEB DATE: 06/01/09 SCALE: 3" = 1'-0"

Boston Valley Terra Cotta

6660 SOUTH ABBOTT RD. ORCHARD PARK, NY 14127
PHONE (716) 649-7490 FAX (716) 649-7688 www.terraclad.com

**DETAIL
DRAWING**



MS - 9

ALL RIGHTS RESERVED. NO PART OF THIS WORK MAY BE REPRODUCED OR COPIED IN ANY FORM OR BY ANY MEANS -GRAPHIC, ELECTRONIC, OR MECHANICAL, INCLUDING PHOTOCOPIING, RECORDING, TAPING OR INFORMATION AND RETRIEVAL SYSTEMS-WITHOUT WRITTEN PERMISSION OF BOSTON VALLEY TERRA COTTA.