




LEGEND

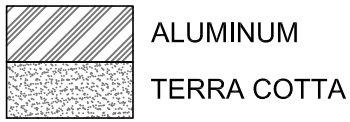


NOTE: BVTC TO SUPPLY TERRACLAD™ LOUVER, SPLINE AND GASKET. ALL OTHER COMPONENTS TO BE PROVIDED BY OTHERS.

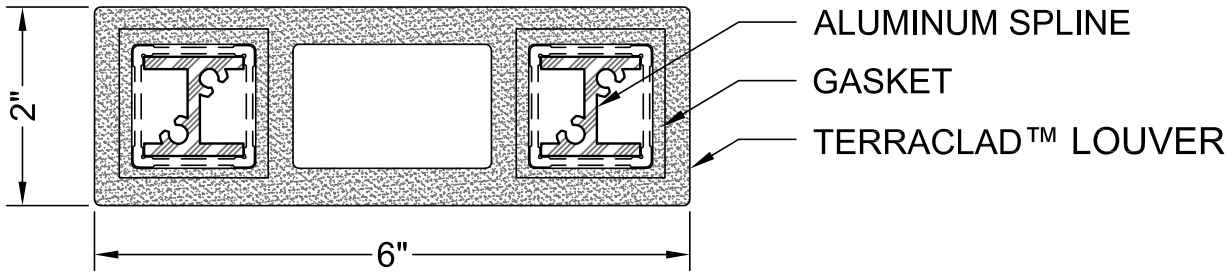

3 2" x 6" LOUVER
Scale: 6" = 1'-0"

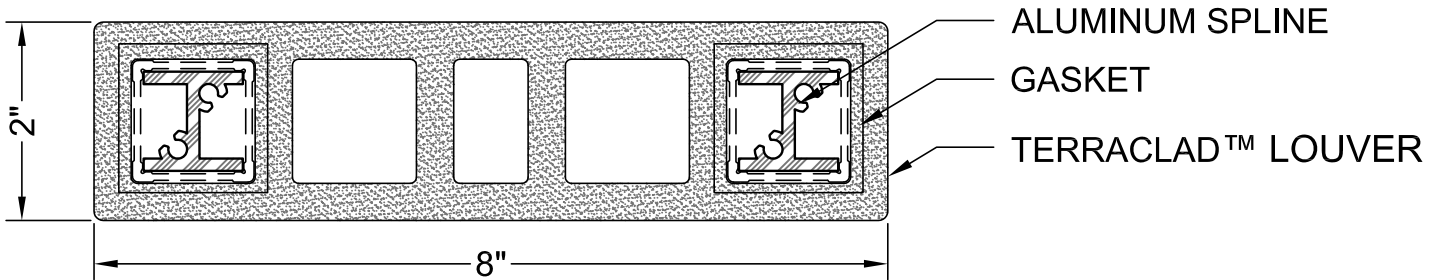

2 2" x 8" LOUVER
Scale: 6" = 1'-0"

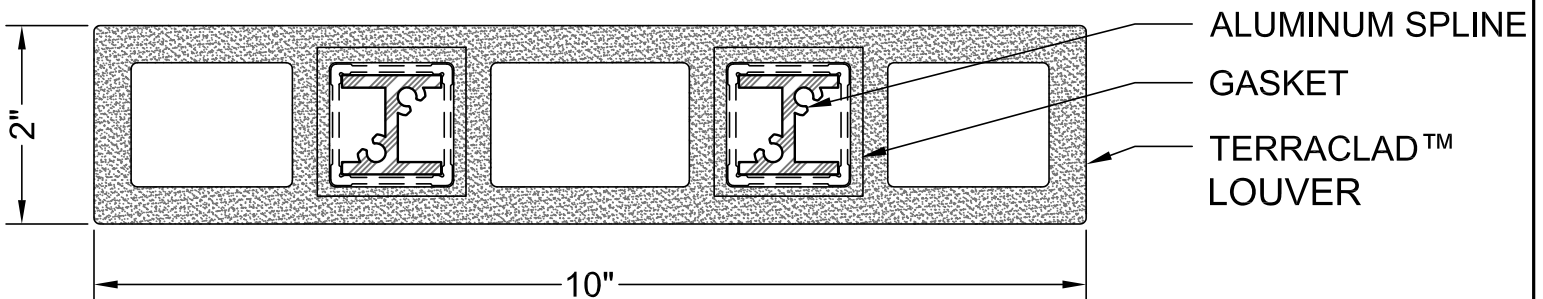

1 2" x 10" LOUVER
Scale: 6" = 1'-0"