


NOTE: BVTC TO SUPPLY TERRACLAD™ PANELS, VERTICAL TRACK W/ GASKET, AND CLIPS W/ ISOLATORS. ALL OTHER COMPONENTS TO BE PROVIDED BY OTHERS.

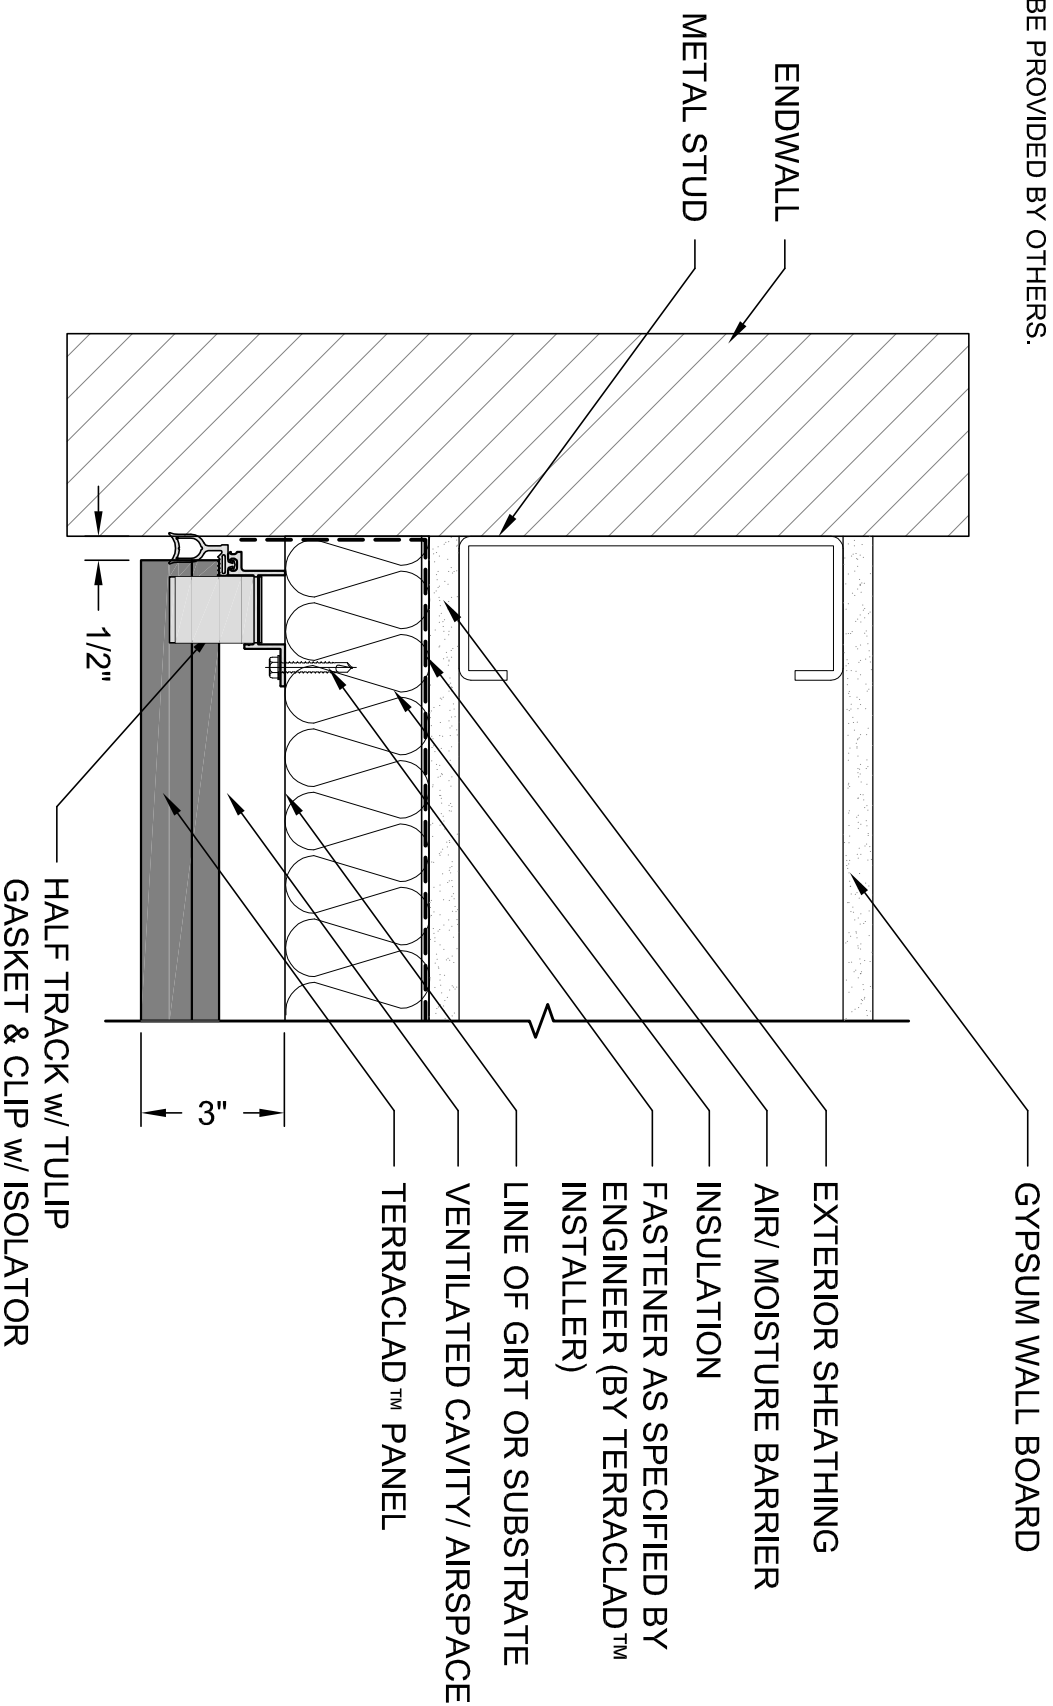

PLAN DETAIL METAL STUD - HALF TRACK AT END WALL

Scale: 0'-3" = 1'-0"

ALL RIGHTS RESERVED. NO PART OF THIS WORK MAY BE REPRODUCED OR COPIED IN ANY FORM OR BY ANY MEANS -GRAPHIC, ELECTRONIC, OR MECHANICAL, INCLUDING PHOTOCOPYING, RECORDING, TAPING OR INFORMATION AND RETRIEVAL SYSTEMS-WITHOUT WRITTEN PERMISSION OF BOSTON VALLEY TERRA COTTA.

| | | | |
|---|----------------|-------------------|--|
| TerraClad™ Rainscreen | | | |
| DRAWN: CEB | DATE: 06/01/09 | SCALE: 3" = 1'-0" | |
| Boston Valley Terra Cotta | | | |
| 6860 SOUTH ABBOTT RD. ORCHARD PARK, NY 14127 | | | |
| PHONE (716) 649-7490 FAX (716) 649-7688 www.terraclad.com | | | |

**DETAIL
DRAWING**

