


NOTE: BVTC TO SUPPLY TERRACLAD™
 PANELS, VERTICAL TRACK W/ GASKET
 AND CLIPS W/ ISOLATORS. ALL OTHER
 COMPONENTS TO BE PROVIDED BY OTHERS.

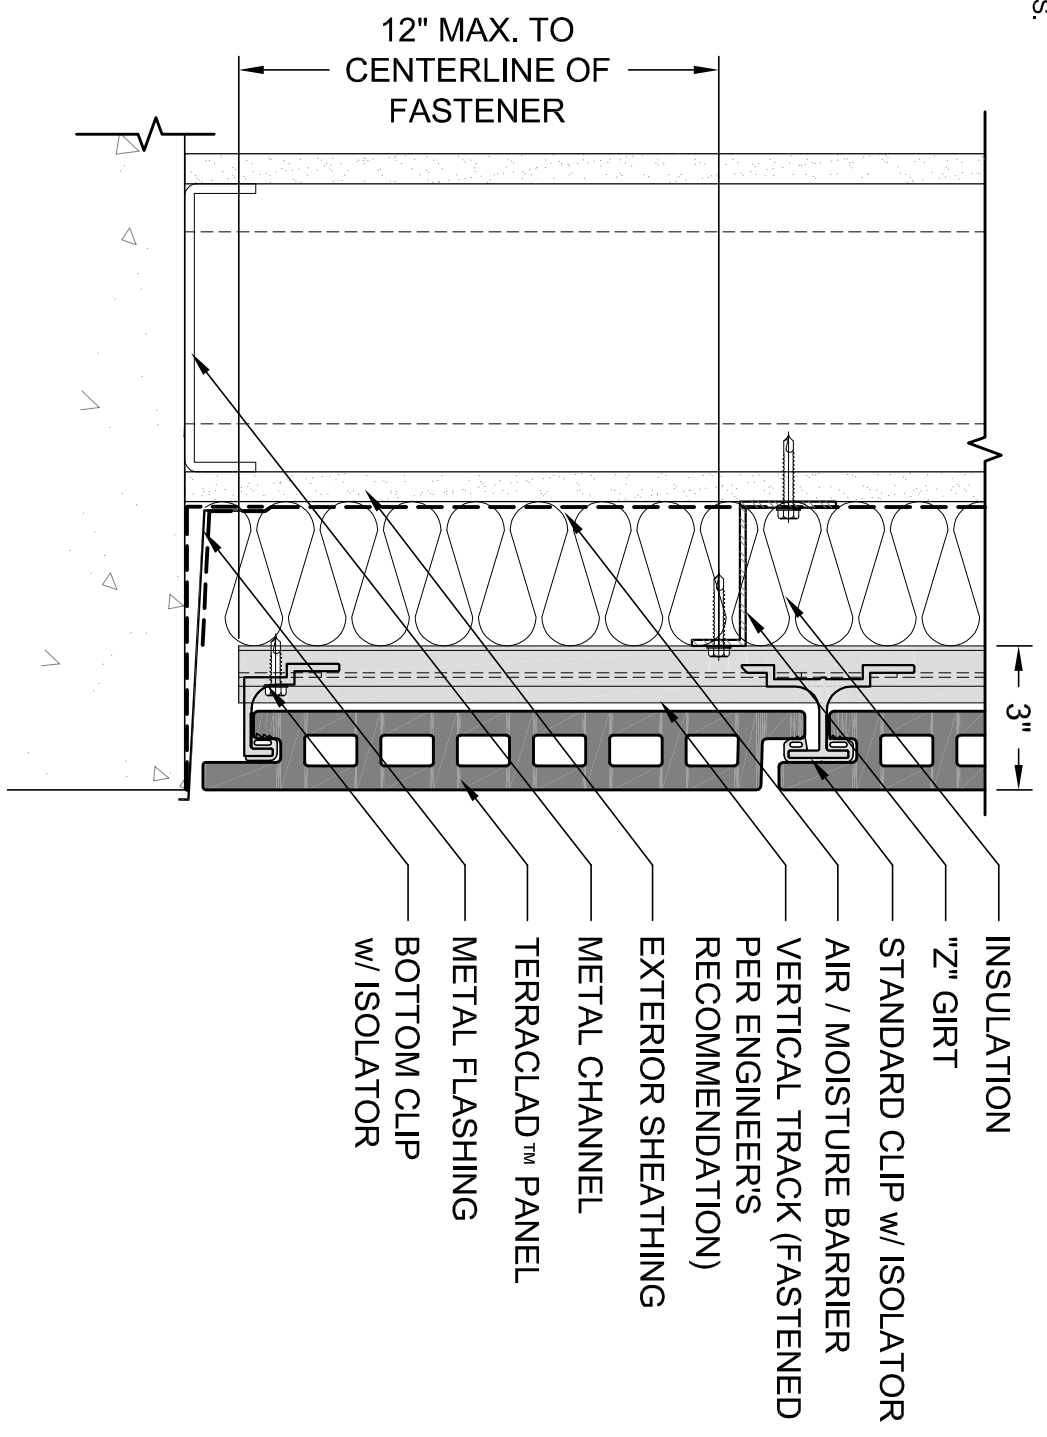

**SECTION DETAIL
 METAL STUD - AT BASE OF WALL**

Scale: 0'-3" = 1'-0"

TerraClad™ Rainscreen

DRAWN: CEB DATE: 06/01/09 SCALE: 3" = 1'-0"

Boston Valley Terra Cotta

6660 SOUTH ABBOTT RD. ORCHARD PARK, NY 14127
 PHONE (716) 649-7490 FAX (716) 649-7688 www.terraclad.com

DETAIL
 DRAWING



MS - 5.1

ALL RIGHTS RESERVED. NO PART OF THIS WORK MAY BE
 REPRODUCED OR COPIED IN ANY FORM OR BY ANY MEANS
 -GRAPHIC, ELECTRONIC, OR MECHANICAL, INCLUDING
 PHOTOCOPYING, RECORDING, TAPING OR INFORMATION
 AND RETRIEVAL SYSTEMS-WITHOUT WRITTEN PERMISSION
 OF BOSTON VALLEY TERRA COTTA.