


NOTE: BVTC TO SUPPLY TERRACLAD™
 PANELS, VERTICAL TRACK W/ GASKET
 AND CLIPS W/ ISOLATORS. ALL OTHER
 COMPONENTS TO BE PROVIDED BY OTHERS.

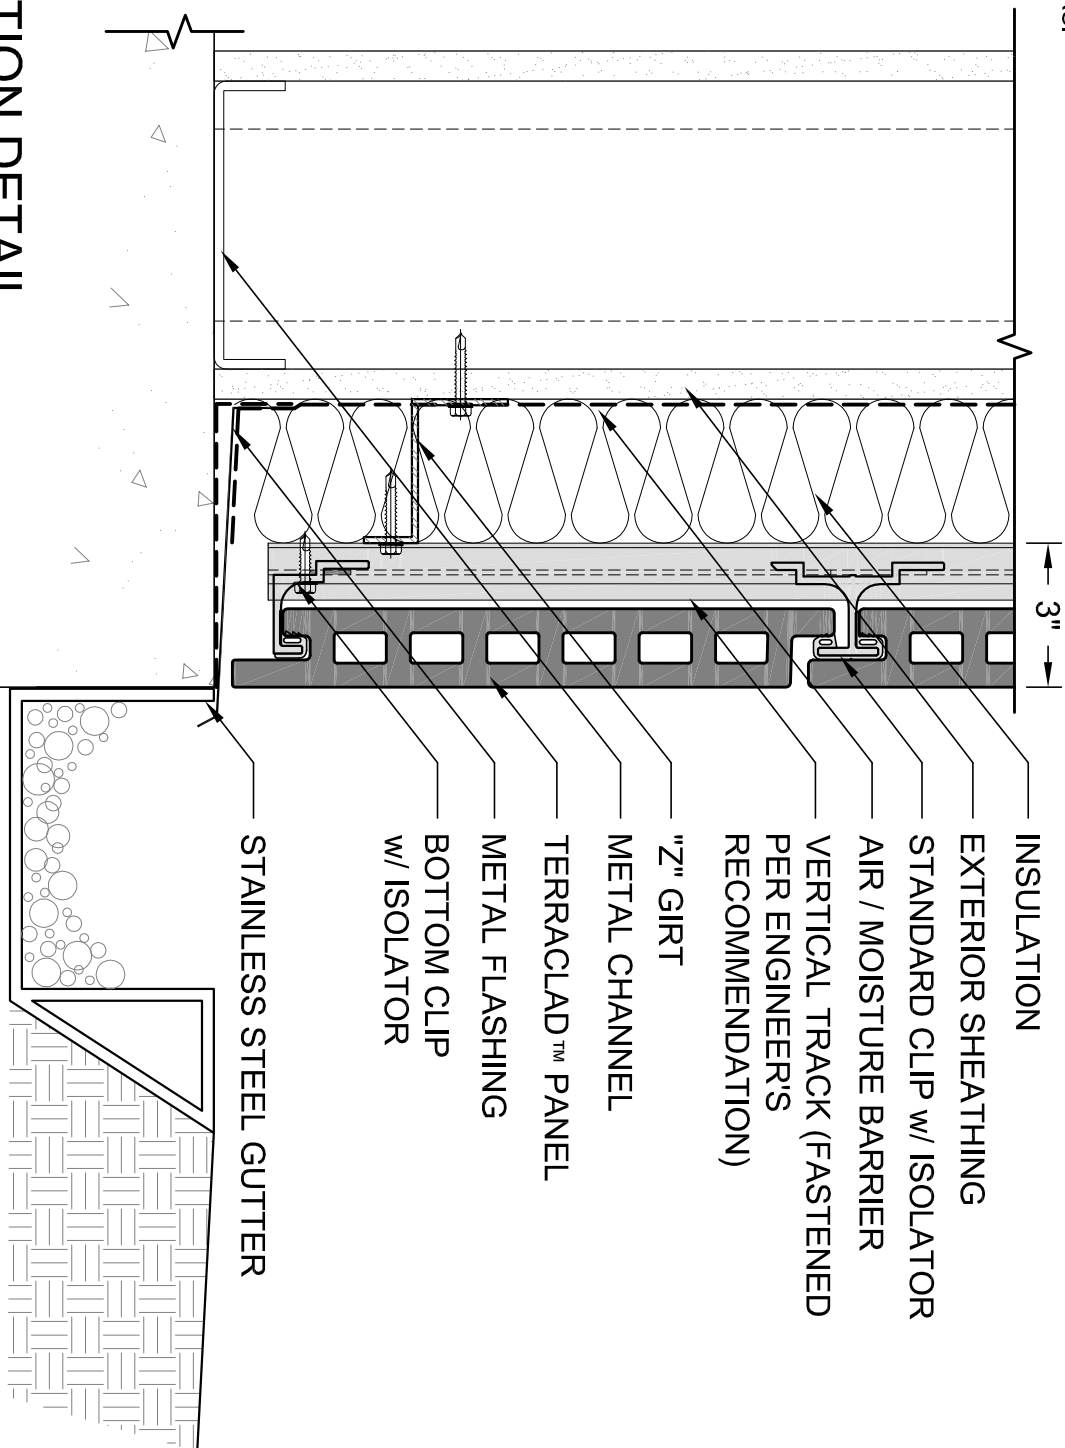

**SECTION DETAIL
 METAL STUD - AT BASE OF WALL**

Scale: 0'-3" = 1'-0"

- INSULATION
- EXTERIOR SHEATHING
- STANDARD CLIP W/ ISOLATOR
- AIR / MOISTURE BARRIER
- VERTICAL TRACK (FASTENED
 PER ENGINEER'S
 RECOMMENDATION)
- "Z" GIRT
- METAL CHANNEL
- TERRACLAD™ PANEL
- METAL FLASHING
- BOTTOM CLIP
 w/ ISOLATOR
- STAINLESS STEEL GUTTER

TerraClad™ Rainscreen

DRAWN: CEB DATE: 06/01/09 SCALE: 3" = 1'-0"

Boston Valley Terra Cotta

6860 SOUTH ABBOTT RD. ORCHARD PARK, NY 14127
 PHONE (716) 649-7490 FAX (716) 649-7688 www.terraclad.com

**DETAIL
 DRAWING**



MS - 5.2

ALL RIGHTS RESERVED. NO PART OF THIS WORK MAY BE
 REPRODUCED OR COPIED IN ANY FORM OR BY ANY MEANS
 -GRAPHIC, ELECTRONIC, OR MECHANICAL, INCLUDING
 PHOTOCOPIING, RECORDING, TAPING OR INFORMATION
 AND RETRIEVAL SYSTEMS-WITHOUT WRITTEN PERMISSION
 OF BOSTON VALLEY TERRA COTTA.